


RELEVU SPATIU COMERCIAL

Scara 1:100

Nr. Cadastral	Suprafata (mp)	Adresa Imobilului:
251342-C1-U21		Sr. George Enescu, nr. 36, bl. 65, parter, spatiu comercial 1
Cartea functionara colectiva nr.	UAT	Sector 1, Mun. Bucuresti
Cod unitate individuala (U)	U21	CF individuala
		251342-C1-U21



DOSAR 57624/2022

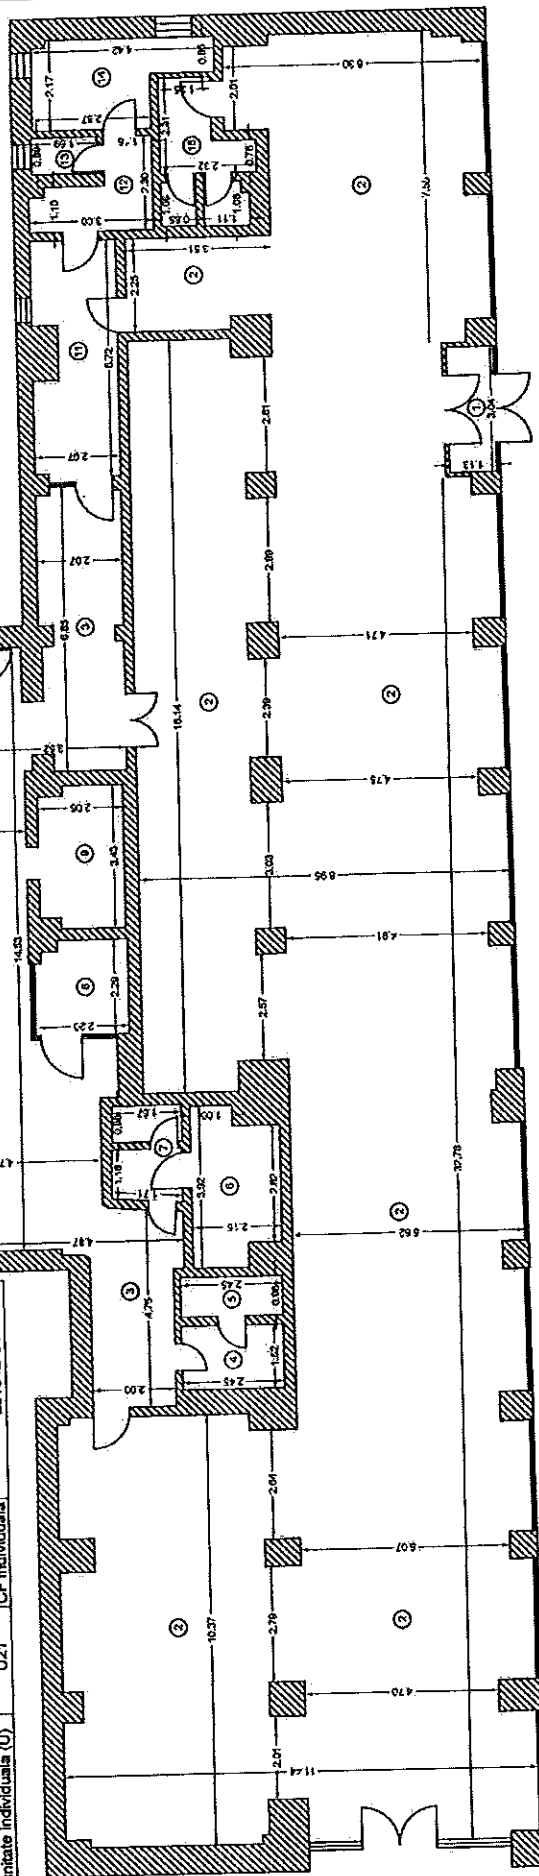

Nr. Incapere	Denumire Incapere	Suprafata utila (mp)
1	Whifang	3.9
2	Spatiu desfasurare	337.1
3	Hol trece	72.6
4	Vestiar	3.7
5	Grup sanitar	2.3
6	Vestiar	7.4
7	Subsol tehnic	3.6
8	Camera	5.0
9	Camera	6.8
10	Camera	6.7
11	Hol trece	11.4
12	Camera	4.2
13	Dus	1.4
14	Camera	7.7
15	Grup sanitar	6.0
Suprafata utila = 479.8 mp		
Suprafata totala = 479.8 mp		

Marian Talpeanu

Digitally signed by Marian Talpeanu
Date: 2022.05.18
09:57:15 +0300

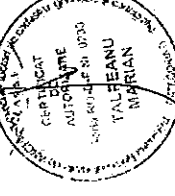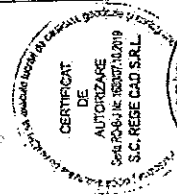

Data:

13.04.2022

Executant:

S.C. REGE CAD S.R.L.

prin ing. Talpeanu Marian

office@regecad.ro

Monica

Digitally signed by

Monica Toma

Date: 2022.05.24

Dez: 16:41:01 +0300'

Toma