


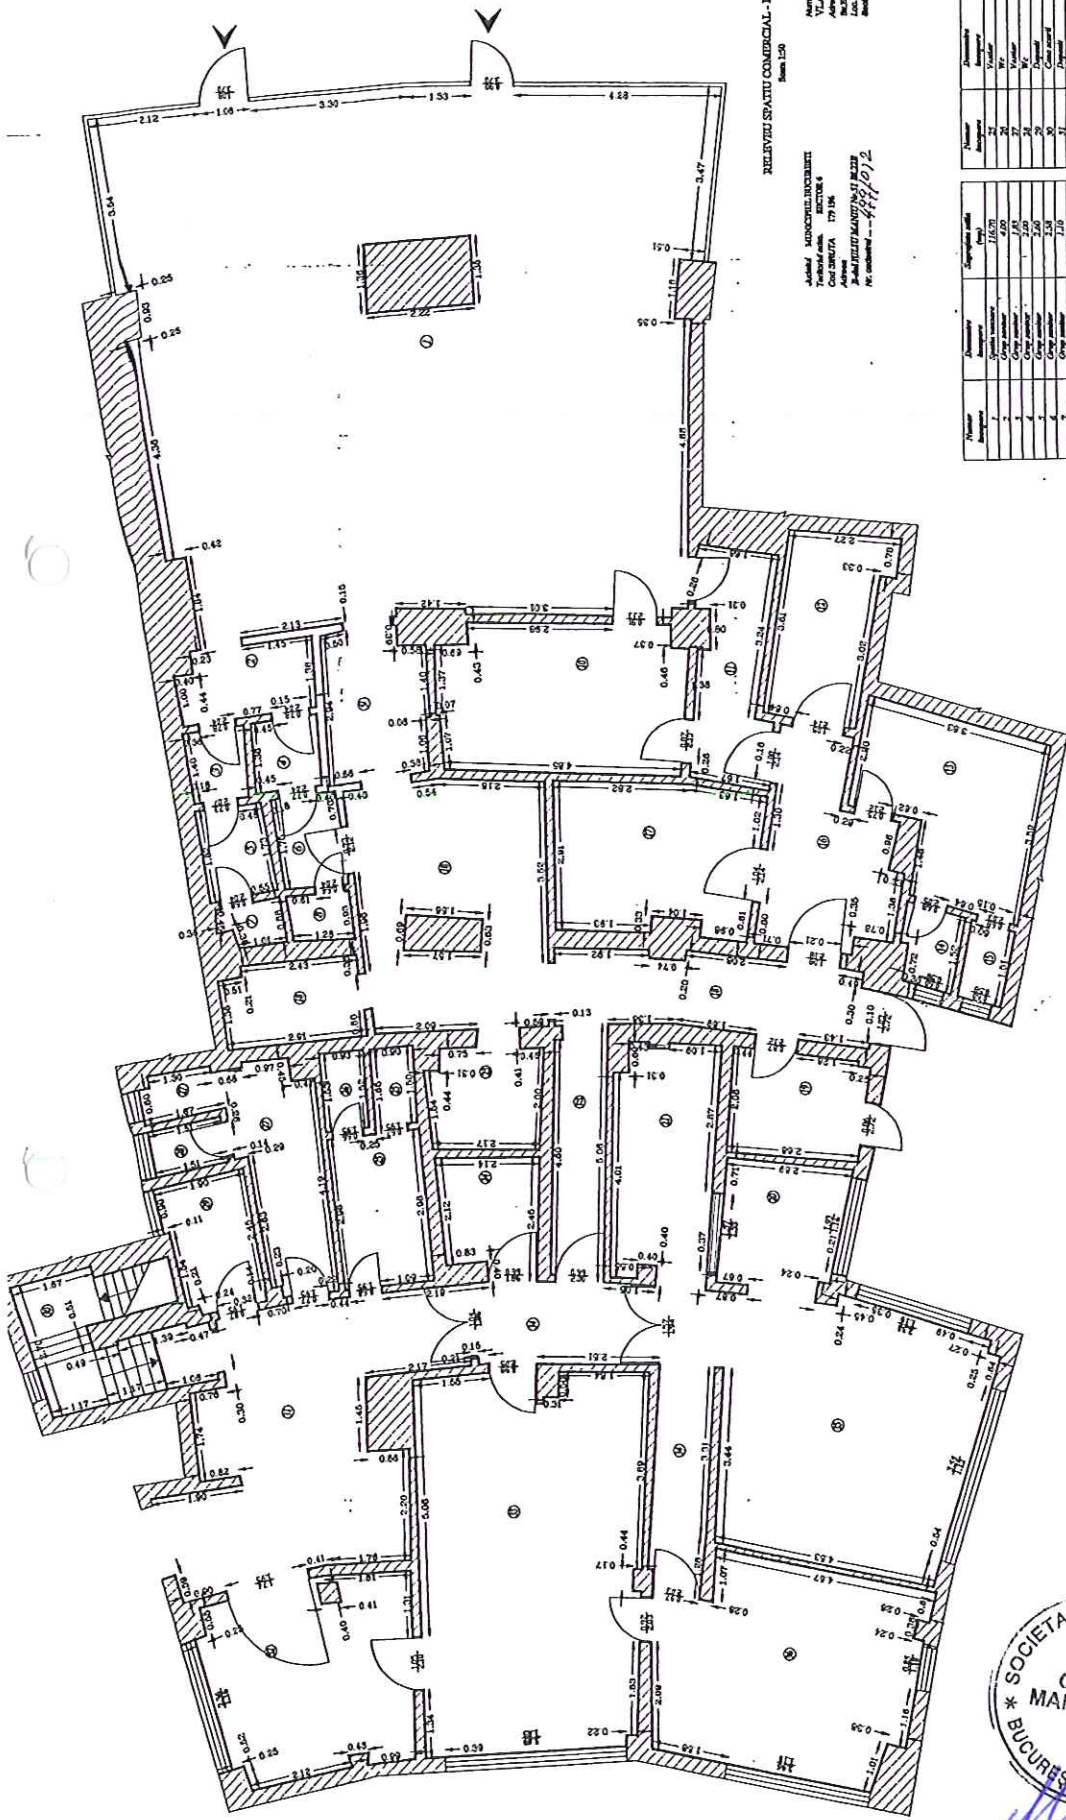

RELIEFUL SPATIU COMERCIAL - PARTIER

Scara 1:50



Numar	Descriere	Suprafata


Handwritten signature

Handwritten signature

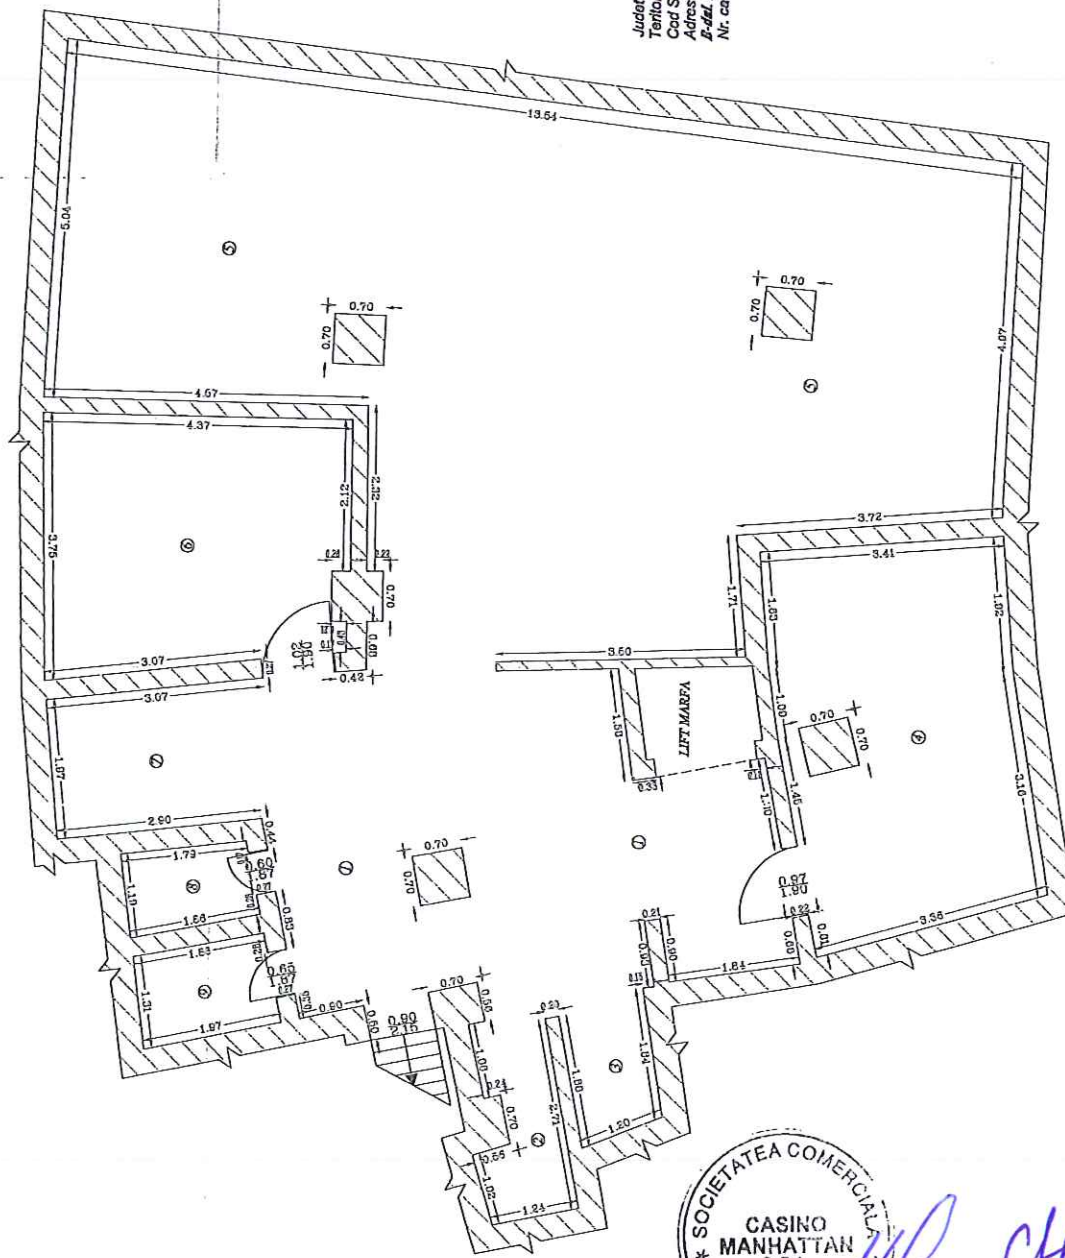

RELEVU SPATIU COMERCIAL

(SUBSOL)
Scara 1:50

Numele si prenumele proprietarului:
VLAD LILIAN
Adresa:

Teritoriul adm. SECTOR 5
Cod SIRSUTA 179 196
Adresa:
B-dul IULIU MANIU nr. 51, M. 998
Nr. cadastrel nr. 1/1



Numar Incapere	Denumire Incapere	Suprafata utila (mp)
1	Hol	30.45
2	Spatiu depozitare	2.93
3	Spatiu depozitare	2.12
4	Camera troliu	17.95
5	Depozit	81.51
6	Depozit ambalaje	15.04
7	Centrala ventilatie	5.68
8	Spatiu depozitare	2.12
9	Spatiu depozitare	2.58
Total suprafata utila		160.38



Numele si prenumele asistentului tehnic: **Acces**
Semnatura si stampila
Data 20.09.2020



CFH