


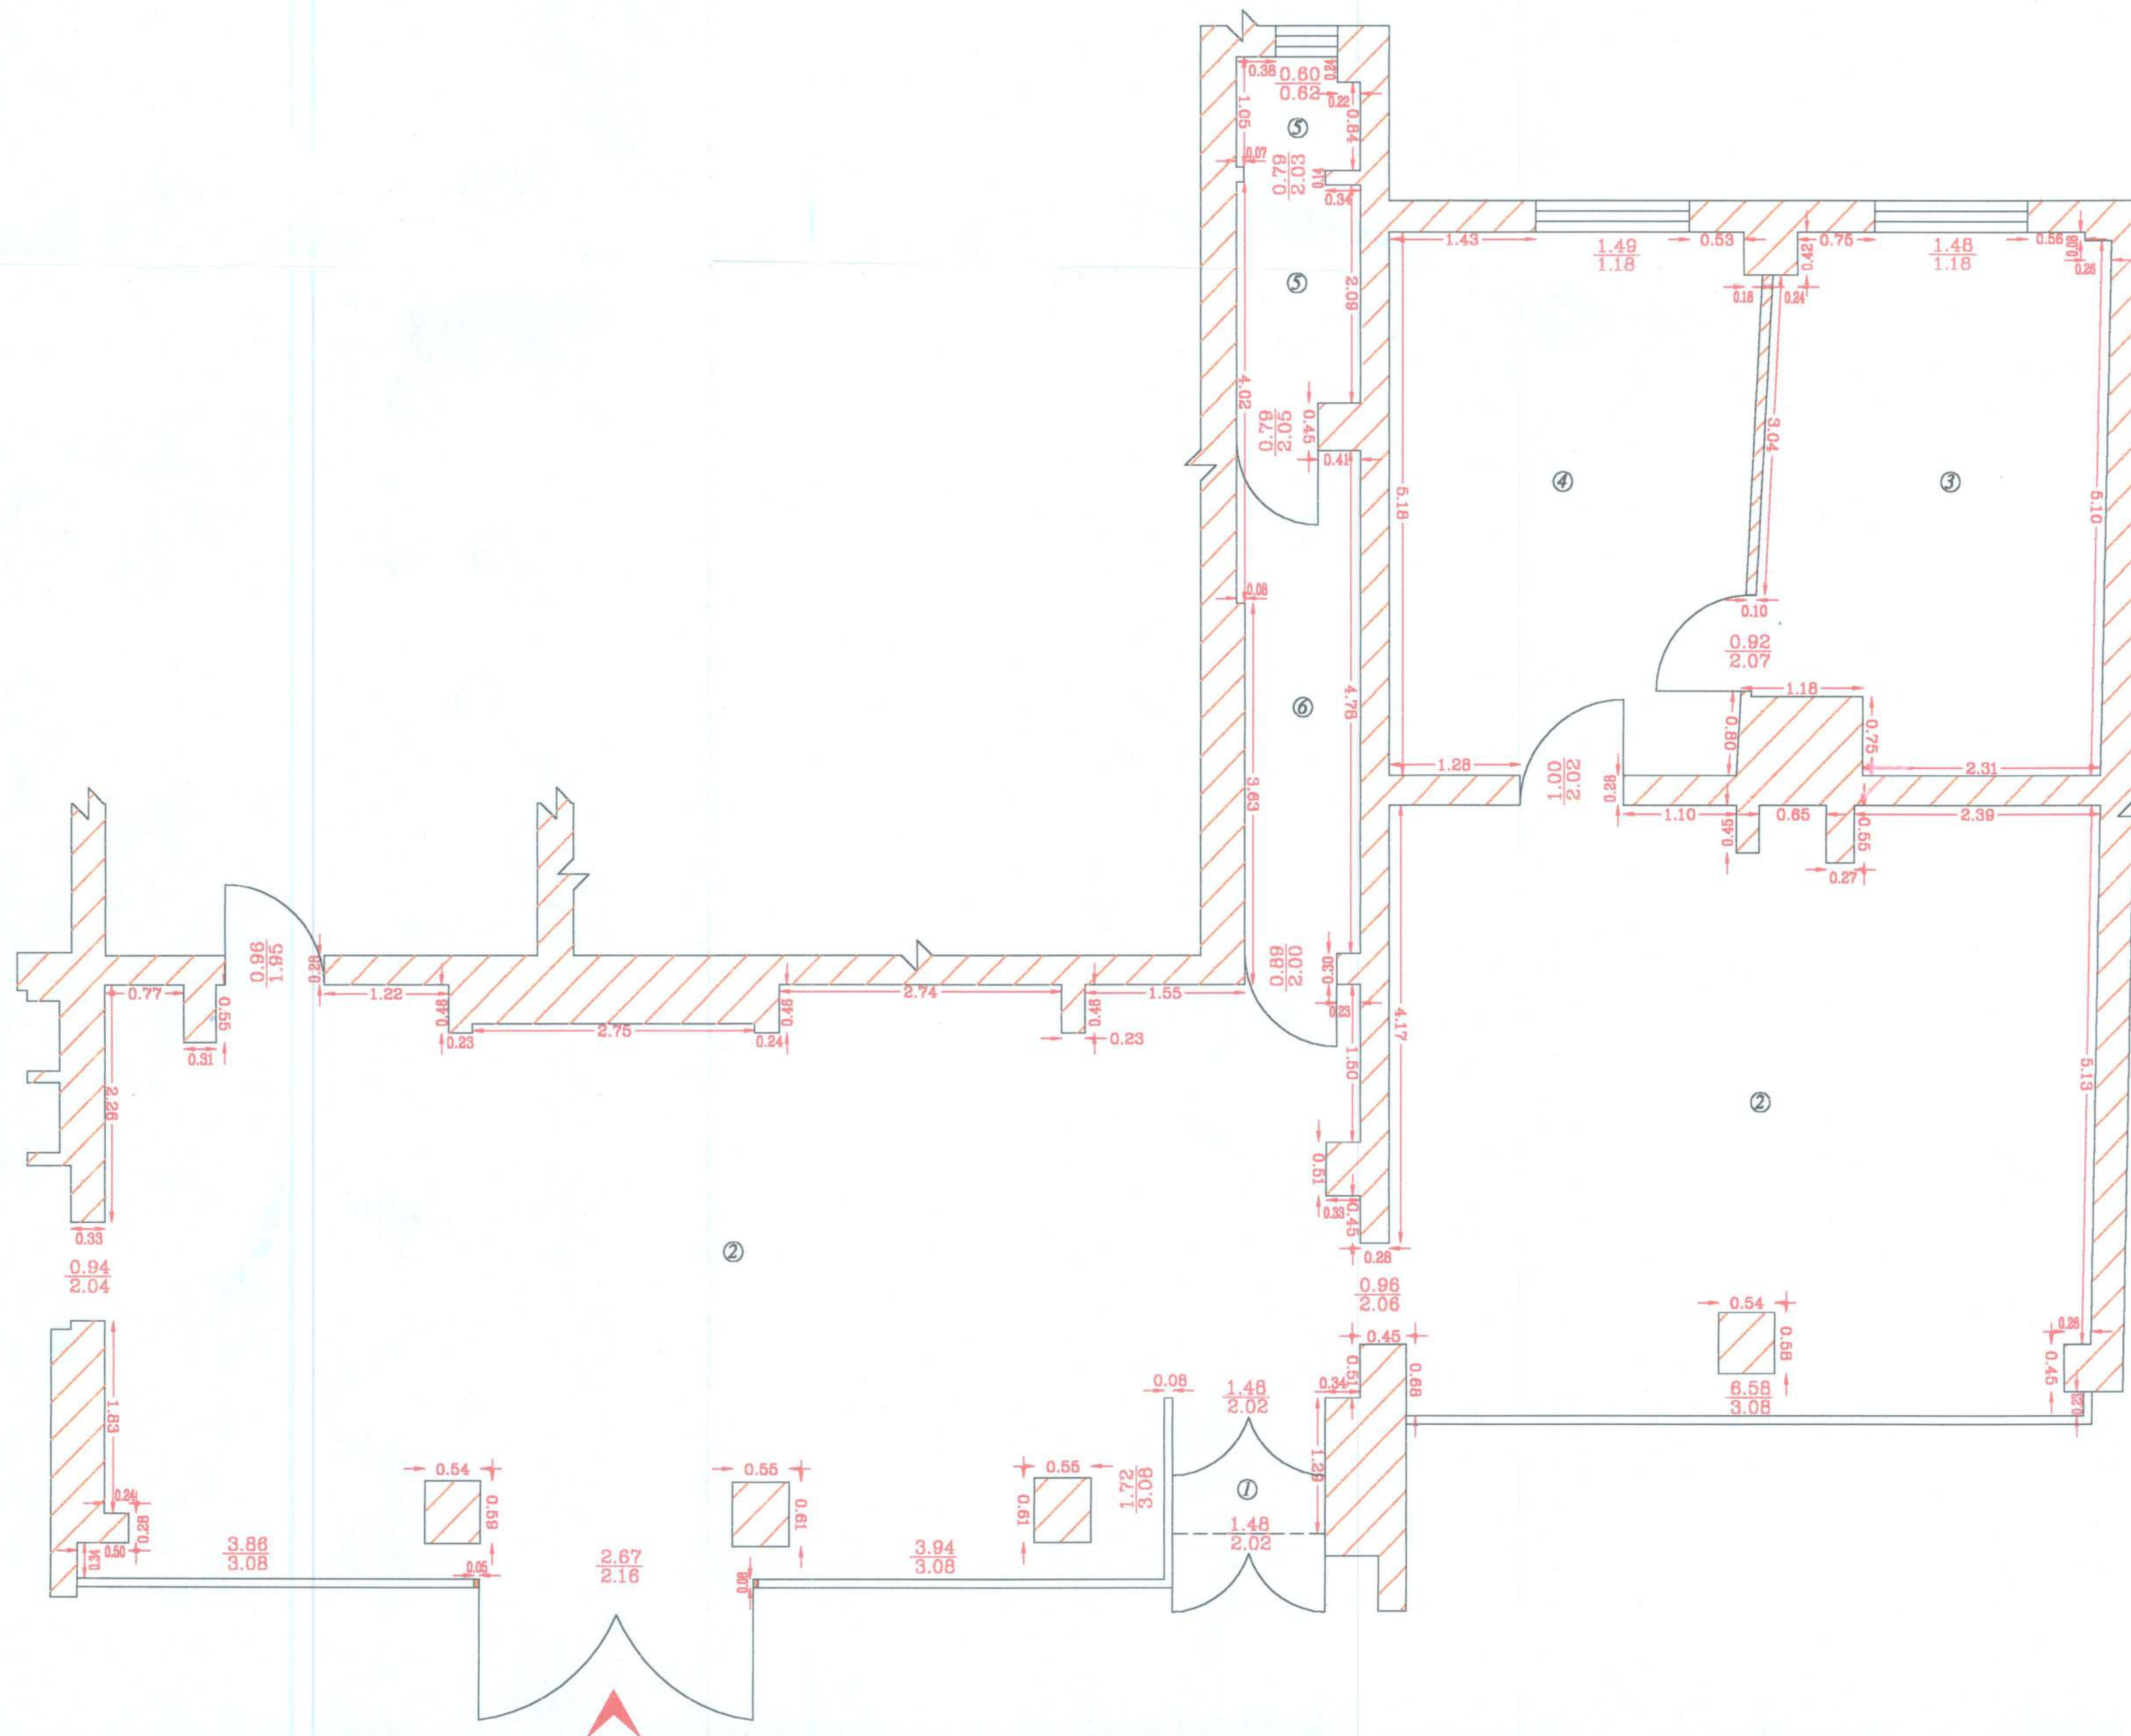

RELEVU SPATIU COMERCIAL
 Scara 1:50
 (parter)

Judetul MUNICIPIUL BUCURESTI
 Teritoriul adm. SECTOR 1
 Cod SIRUTA 179 141
 Adresa
 Str. TURDA, nr.102, bl.30A
 Spatiul comercial 1
 Nr. cadastral 1567/011

Numele si prenumele proprietarului:
 S.C. METEOR S.A.
 Adresa
 Str. Franceza, nr.2-4
 Loc. BUCURESTI
 Sector 3

Numar incapere	Denumire incapere	Suprafata utila (mp)
1	Hol	2.22
2	Magazin	103.03
3	Depozit	16.45
4	Birouri	18.32
5	Grup sanitar	4.04
6	Hol	5.78
Total suprafata utila		149.84



Numele si prenumele executantului: teh. IONESCU NICOLAE
 Semnatura si stampila

Data 10.10.2000