


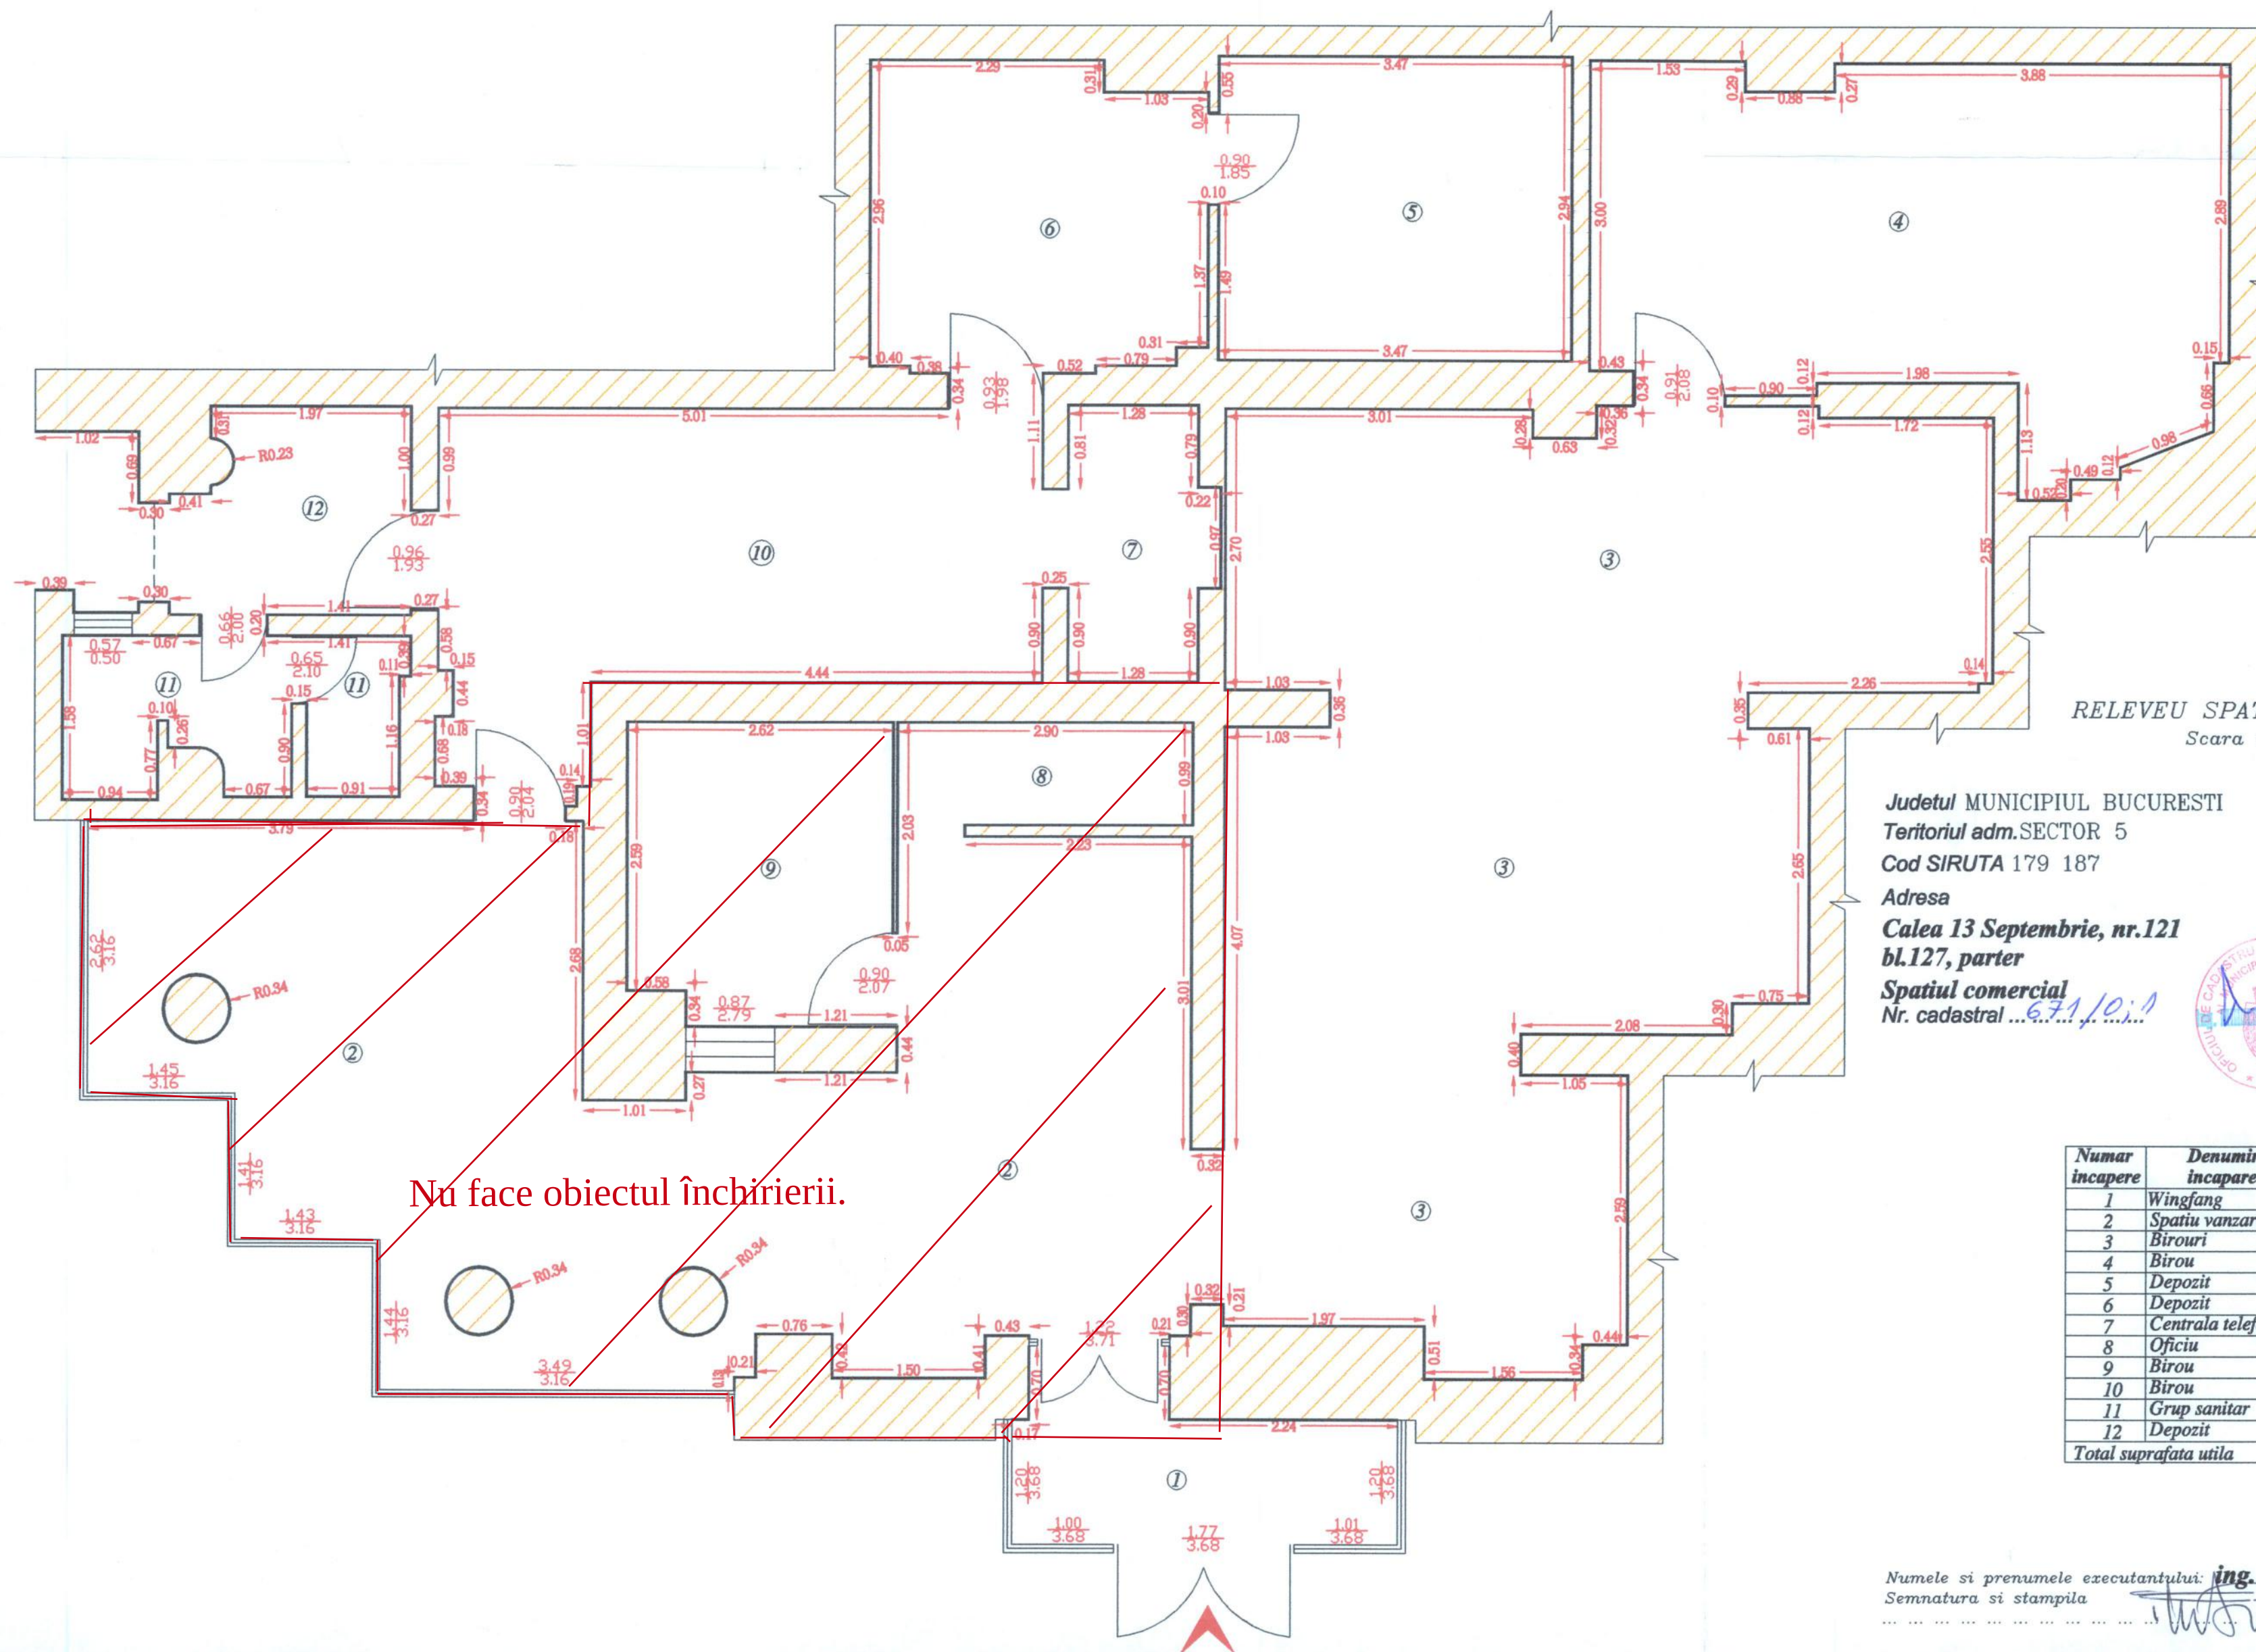

RELEVU SPATIU COMERCIAL  
Scara 1:50

Judetul MUNICIPIUL BUCURESTI  
Teritoriul adm.SECTOR 5  
Cod SIRUTA 179 187  
Adresa  
Calea 13 Septembrie, nr.121  
bl.127, parter  
Spatiu comercial  
Nr. cadastral ...6.71/0.1...

Numele si prenumele proprietarului:  
**S.C. UNIVERSAL S.A.**  
Adresa  
Pasaj Nicolae Selari, nr.3-5  
Loc. BUCURESTI  
Sector 3



| Numar incapere        | Denumire incapare   | Suprafata utila (mp) |
|-----------------------|---------------------|----------------------|
| 1                     | Wingfang            | 5.52                 |
| 2                     | Spatiu vanzare      | 42.52                |
| 3                     | Birouri             | 50.12                |
| 4                     | Birou               | 20.95                |
| 5                     | Depozit             | 10.19                |
| 6                     | Depozit             | 9.56                 |
| 7                     | Centrala telefonica | 3.60                 |
| 8                     | Oficiu              | 2.87                 |
| 9                     | Birou               | 7.47                 |
| 10                    | Birou               | 17.26                |
| 11                    | Grup sanitar        | 4.64                 |
| 12                    | Depozit             | 4.33                 |
| Total suprafata utila |                     | 179.03               |



Numele si prenumele executantului: **ing. MIHAI PREDOIU**  
Semnatura si stampila

Data 18.05.2001