


PLAN DE SITUATIE
(RELEVEU)

Scara 1:50

Sos. Bucuresti-Ploiesti nr.30-34, parter

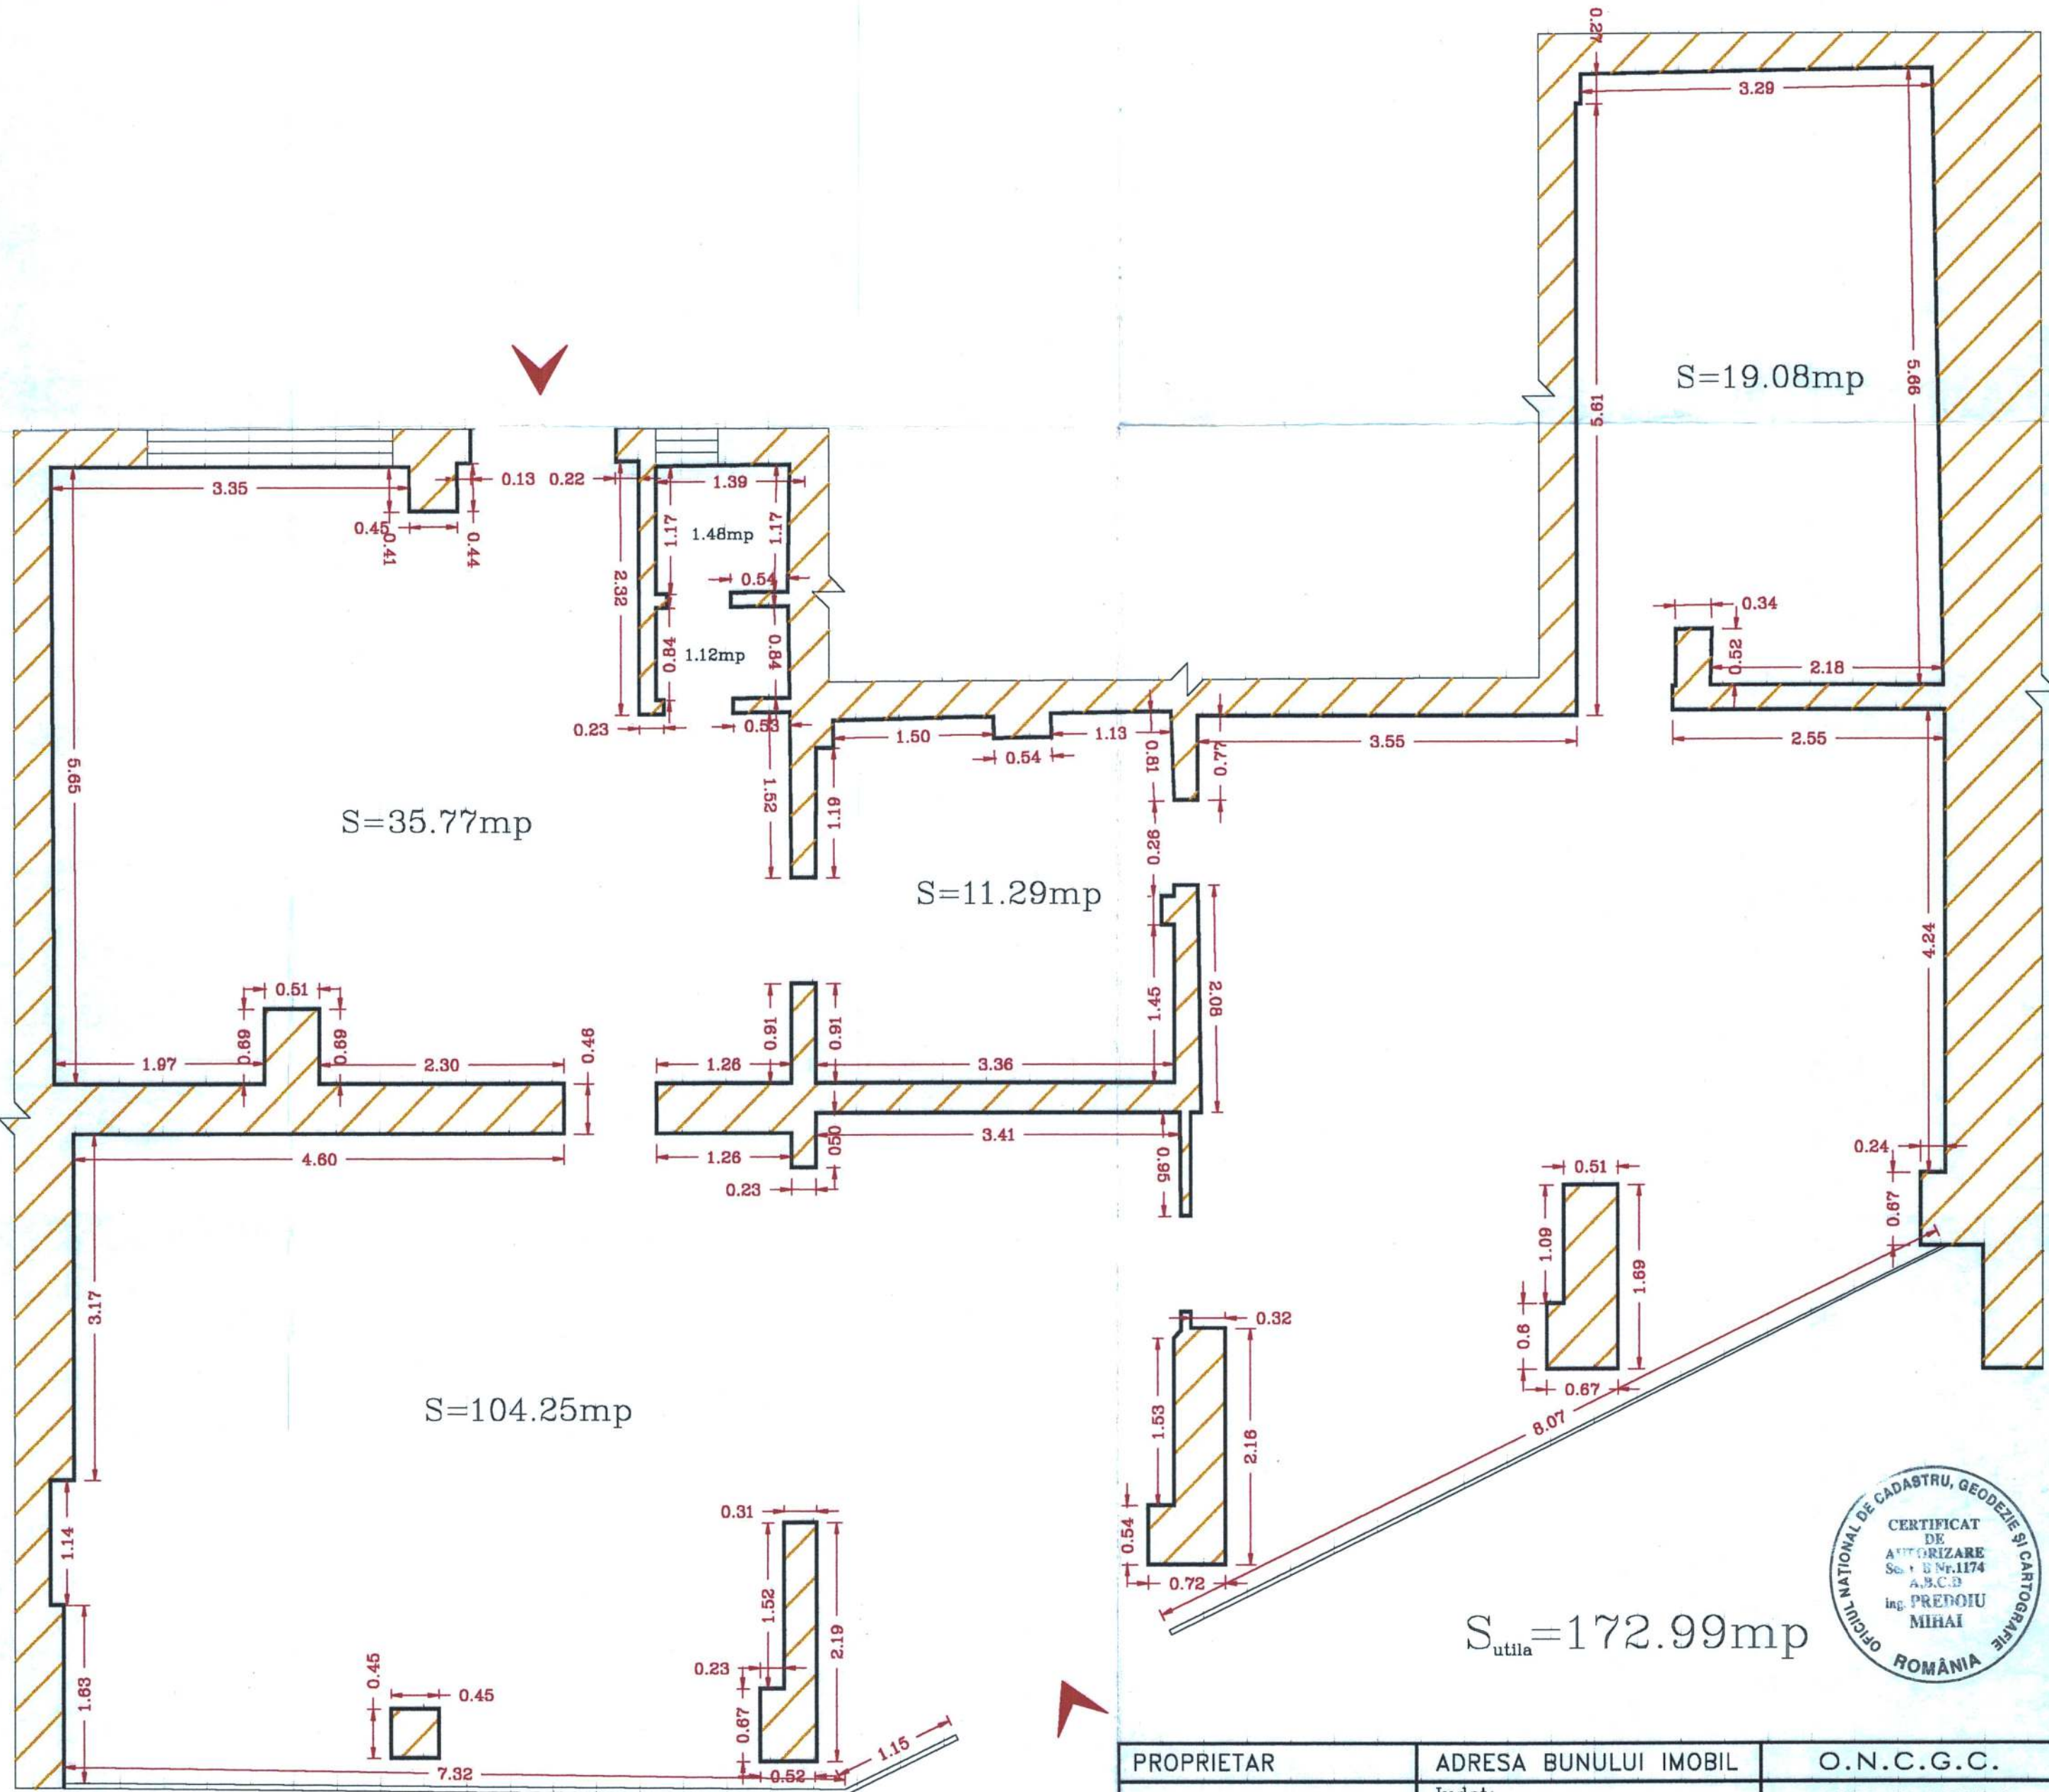

| PROPRIETAR | ADRESA BUNULUI IMOBIL | O.N.C.G.C. |
|---|--|---|
| S.C. METEOR S.A. Localitate: BUCURESTI sectorul 3 Str. Franceza nr.2-4 | Judet: Localitate: BUCURESTI sectorul 1 Sos. Bucuresti-Ploiesti, nr. 30-34, parter Spatiu comercial 1 | OFICIUL DE CADASTRU, GEODEZIE SI CARTOGRAFIE BUCURESTI Nr. inreg.Data |
| EXECUTANT: Semnatura ing.MIHAI PREDOIU | Autorizat de ONCGC Aut. seria B nr.1174 / 06.10.1999 | RECEPTIONAT Inspector |